



FACHADA – BIBLIOTECA CONTAINER (A: 46,80 m²)
 CONTAINER : 12,00m X 2,40m X 2,90m (A: 28,80 m²)
 VARANDA : 12,00 m X 1,50 m (A: 18,00 m²)

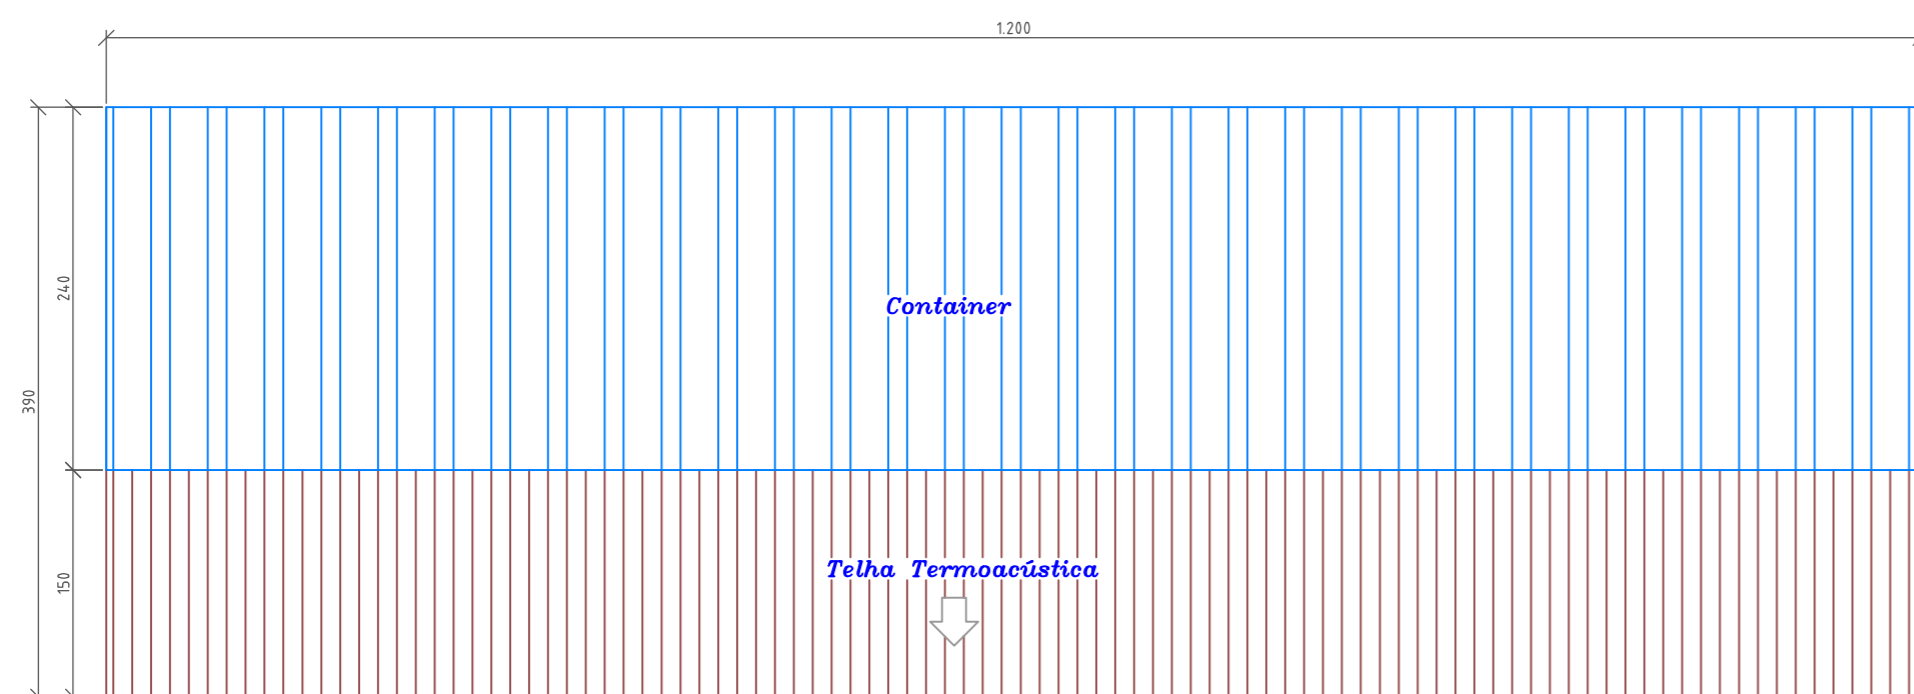

PLANTA COBERTURA – BIBLIOTECA CONTAINER (A: 46,80 m²)
 CONTAINER : 12,00m X 2,40m X 2,90m (A: 28,80 m²)
 VARANDA : 12,00 m X 1,50 m (A: 18,00 m²)

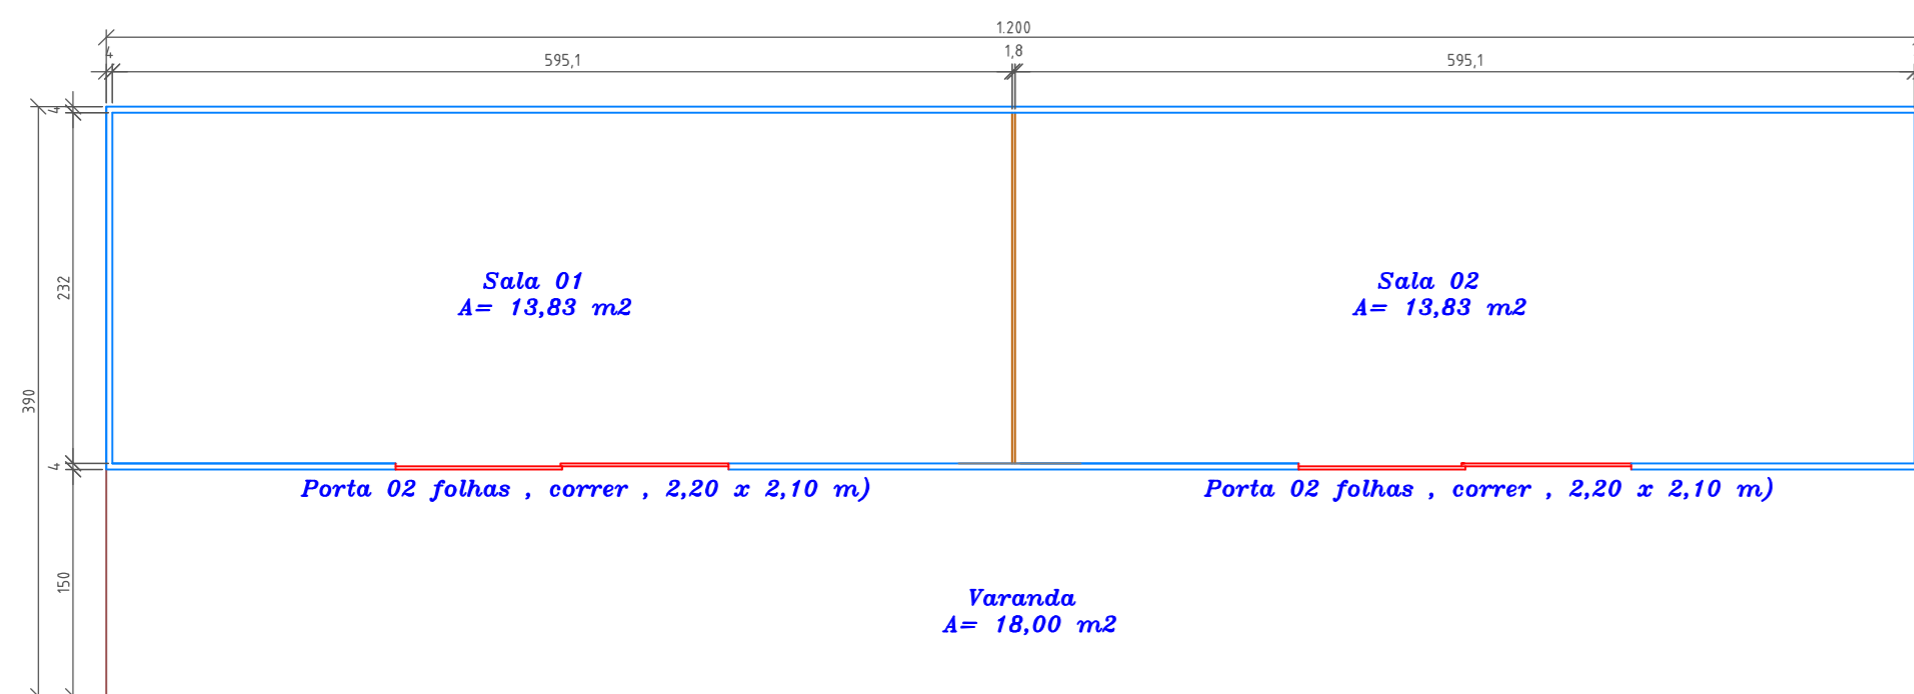

PLANTA BAIXA – BIBLIOTECA CONTAINER (A: 46,80 m²)
 CONTAINER : 12,00m X 2,40m X 2,90m (A: 28,80 m²)
 VARANDA : 12,00 m X 1,50 m (A: 18,00 m²)

ESPAÇO RESERVADO À APROVAÇÃO:

MUNICÍPIO DE ABDON BATISTA
 SANTA CATARINA
 CNPJ 78.511.052/0001-10



ASSUNTO: **BIBLIOTECA CONTAINER**

LOCAL: **CRECHE DONA TEREZA E CRECHE TIA HILDA**

TÍTULO: **PLANTA BAIXA E DE COBERTURA E FACHADA**

DATA: MAI/2023	DESENHO: RAFA	PRANCHA: 01/01	RESP. TÉCNICO: ANA CARLA PROVENCY CARBONERA CREA - SC 187629-4 ENG. CIVIL
ESCALA: 1:50	ÁREA: 46,80M²		